


remove existing heaters to hall
 Energo strip infrared heaters to hall
 EE42

strip back and remove existing wall
 finishes, inspect existing framing
 making good where required
 provide 75 mm fibreglass insulation quilt
 between studs, then line with timber lining
 include for all finishings to match existing

existing flooring finish to be
 sanded and then prepared
 for 3 cts varnish, include
 for remarking of courts etc.

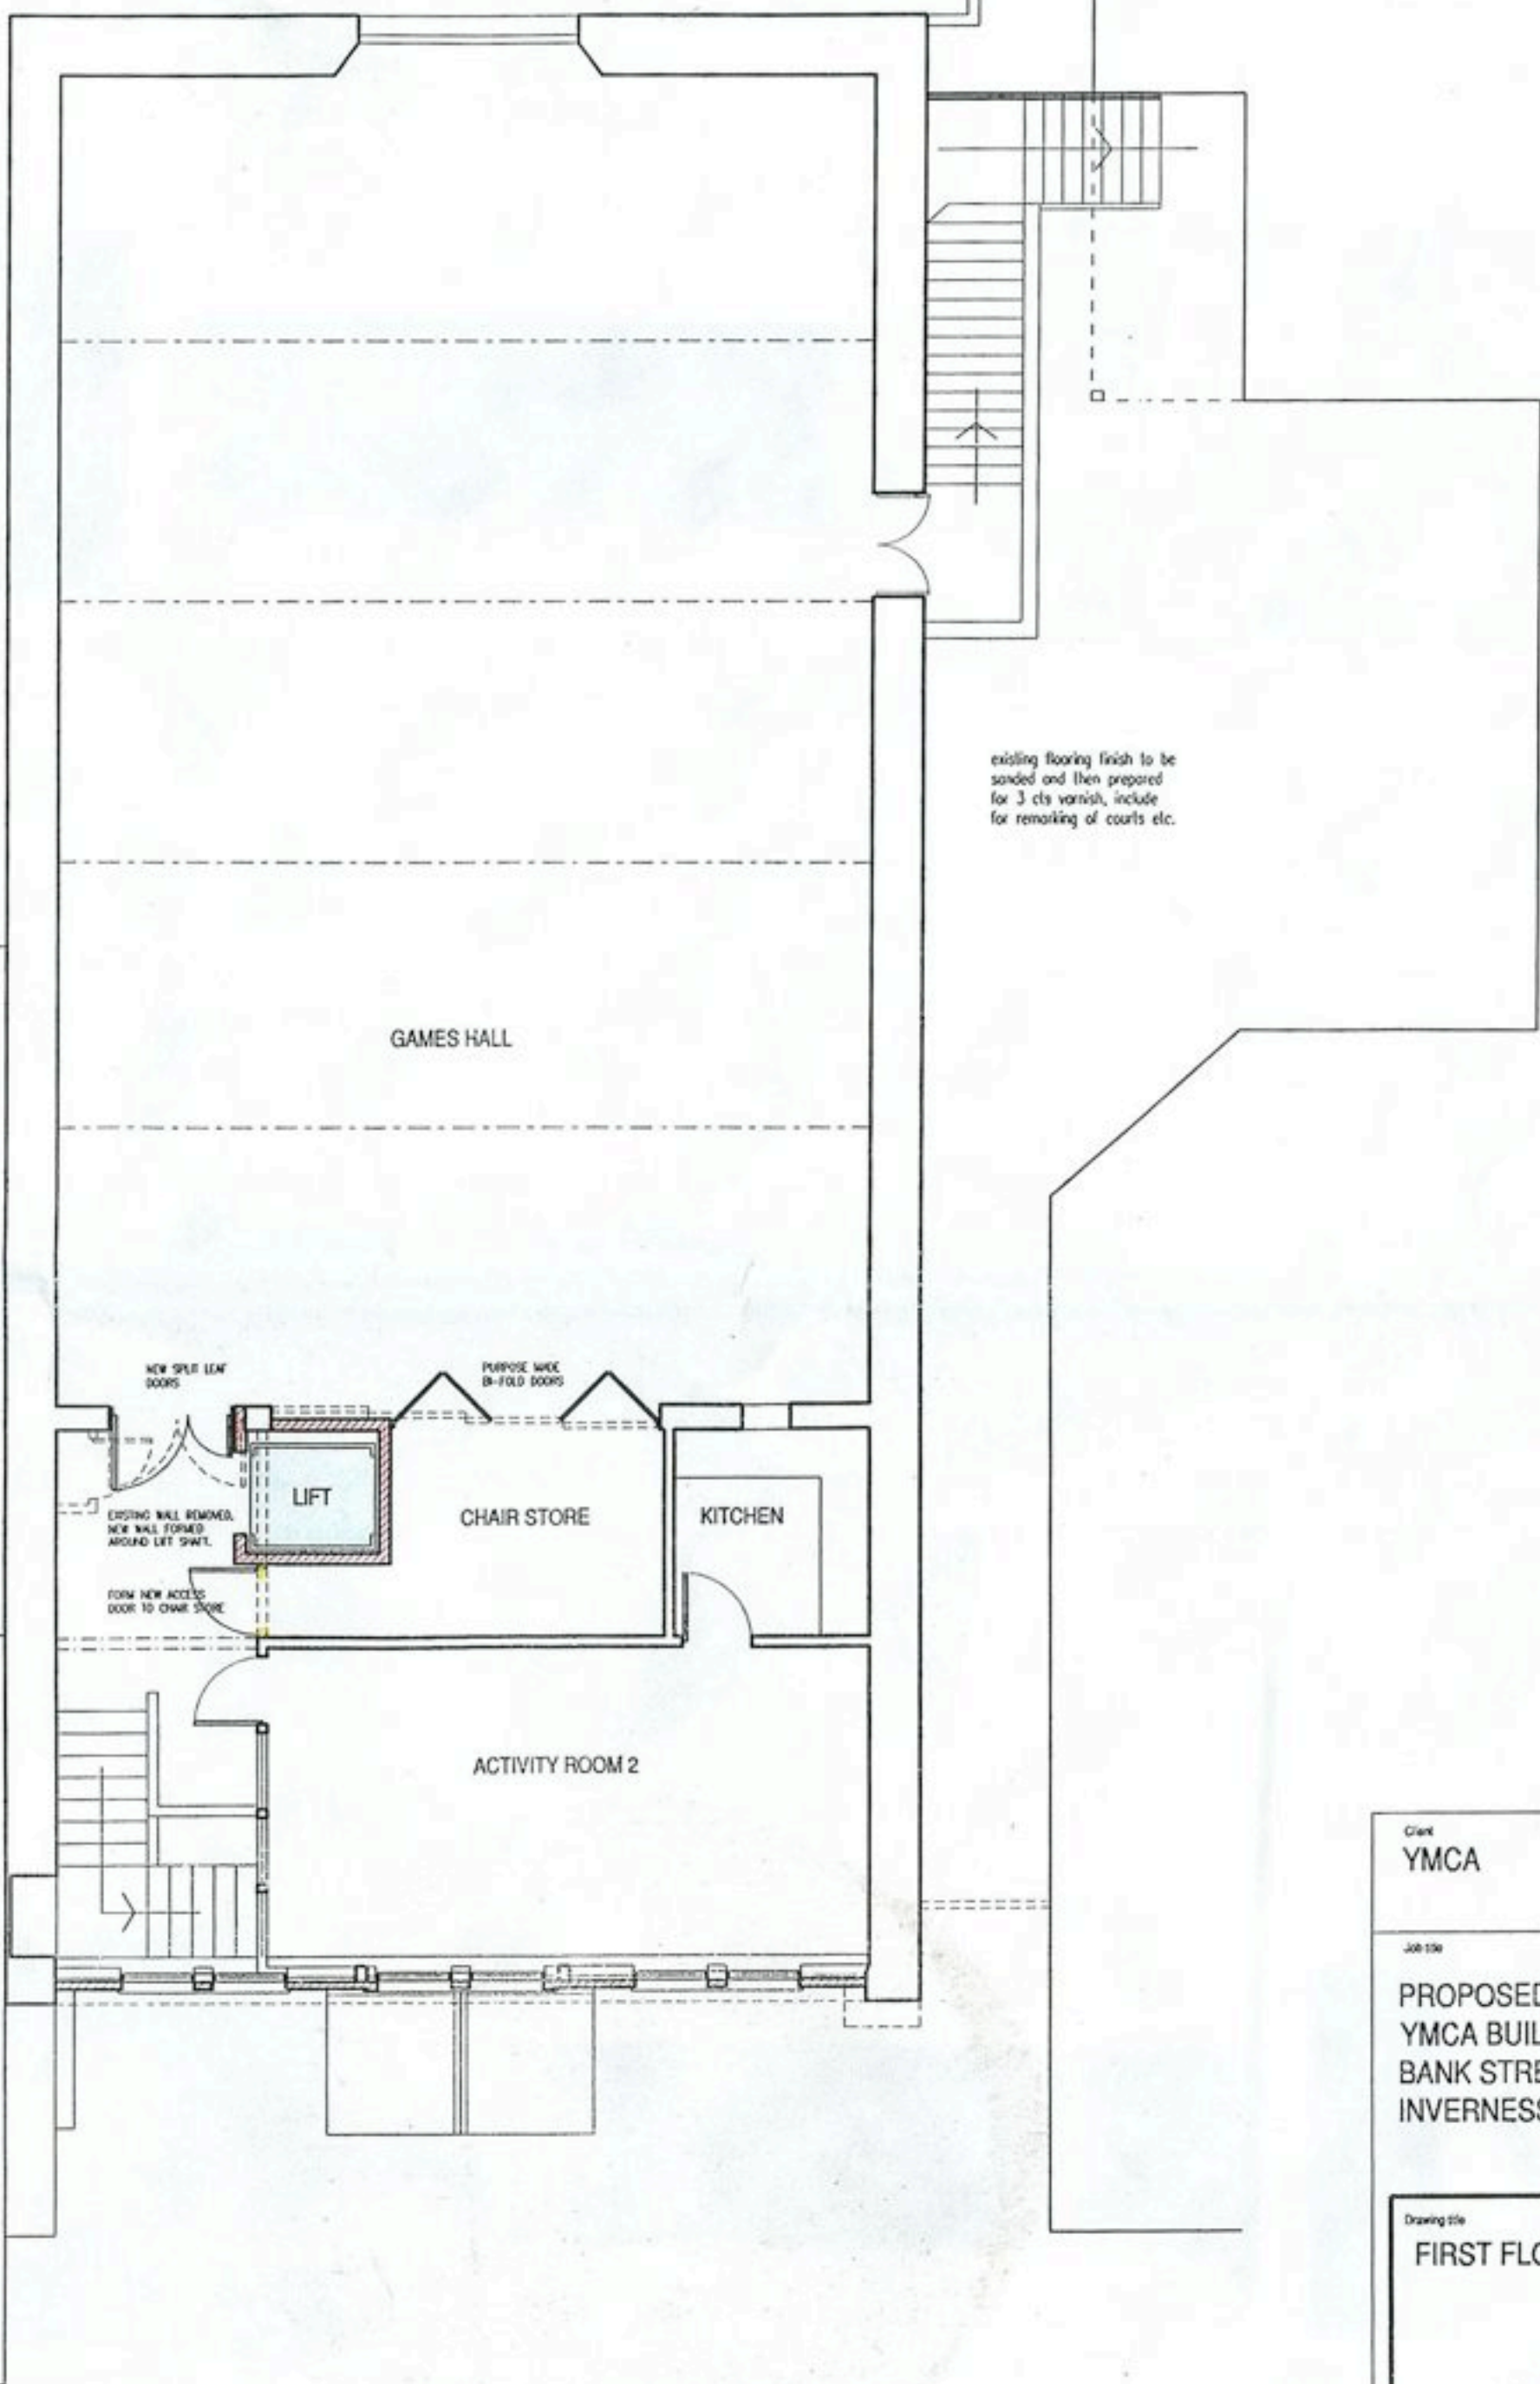

FIRST FLOOR PLAN

Client YMCA		
Job title PROPOSED ALTERATIONS TO YMCA BUILDING, BANK STREET, INVERNESS		
Drawing title FIRST FLOOR PLAN		
Scale 1:100	Date 22/09/01	Drawn DSB
 THOMAS MUNRO & Co. CHARTERED ARCHITECTS 62 ACADEMY STREET INVERNESS IV1 1LP TEL 01463 232233 FAX 01463 717613		
52 / 1998 / 006		